




PACIFIC CORRUGATED PIPE CO.
D.B.A. ARIZONA CULVERT CO.

CASA GRANDE, AZ (520) 426-6000 DR (800) 822-1770 SANTA FE, NM (505) 474-5400

CORRUGATED PIPE DETENTION SYSTEM
<SINGLE BARREL>

REVISION: 06/10/2008

NOTE: TO MEET FOLLOWING SPECIFICATIONS:
 AASHTO M-36 (MANUFACTURING PROCESS)
 AASHTO M-274 (ALUMINIZED)

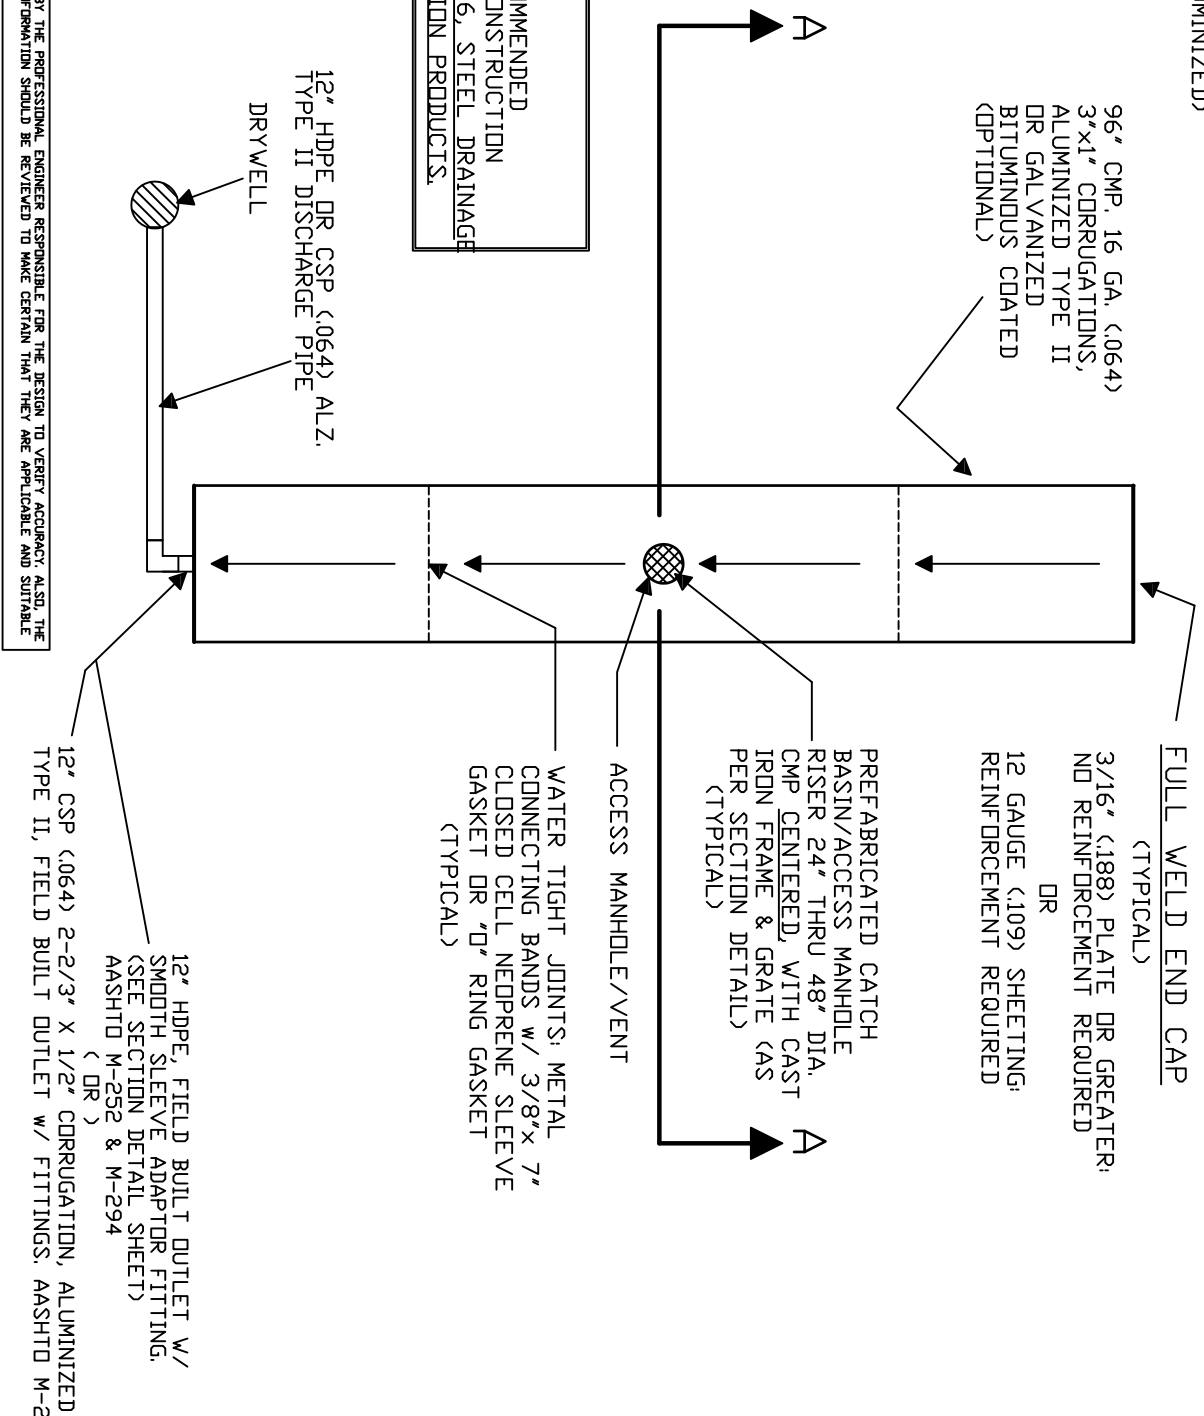

GENERAL NOTE:
 3' - 4' OF FILL IS RECOMMENDED
 BY MANUFACTURER FOR CONSTRUCTION
 EQUIPMENT. SEE TABLE 4.6, STEEL DRAINAGE
 AND HIGHWAY CONSTRUCTION PRODUCTS.

THE INFORMATION PRESENTED SHOULD BE CHECKED BY THE PROFESSIONAL ENGINEER RESPONSIBLE FOR THE DESIGN TO VERIFY ACCURACY. ALSO, THE ASSUMPTIONS AND METHODS USED TO OBTAIN THE INFORMATION SHOULD BE REVIEWED TO MAKE CERTAIN THAT THEY ARE APPLICABLE AND SUITABLE FOR THE PROJECT DESIGNED.