



HARCO INLINE DRAIN STANDARD DETAIL

(4) COMBINED DUCTILE IRON GRATE AND FRAME PROVIDED BY HARCO FITTINGS TO ENSURE PROPER FIT OF CASTING ON DRAINAGE STRUCTURE

FOR ALL LATERAL PIPE CONNECTIONS, REFER TO PIPE MANUFACTURER MINIMUM BURIAL DEPTH GUIDELINES

(2) HARCO INLINE DRAINS OFFER PIPE CONNECTIONS TO 4" THROUGH 30" CORRUGATED DUAL WALL POLYETHYLENE PIPES, SMOOTH-WALL, RIBBED, AND CORRUGATED PVC PIPES, AND WHEN UTILIZING APPROPRIATE DISSIMILAR MATERIAL CONNECTORS, CONNECTIONS TO METAL AND CONCRETE PIPES ARE ALSO AVAILABLE

(2) TYPICAL GASKETED CORRUGATED PLASTIC PIPE CONNECTION TO HARCO DRAINAGE STRUCTURE

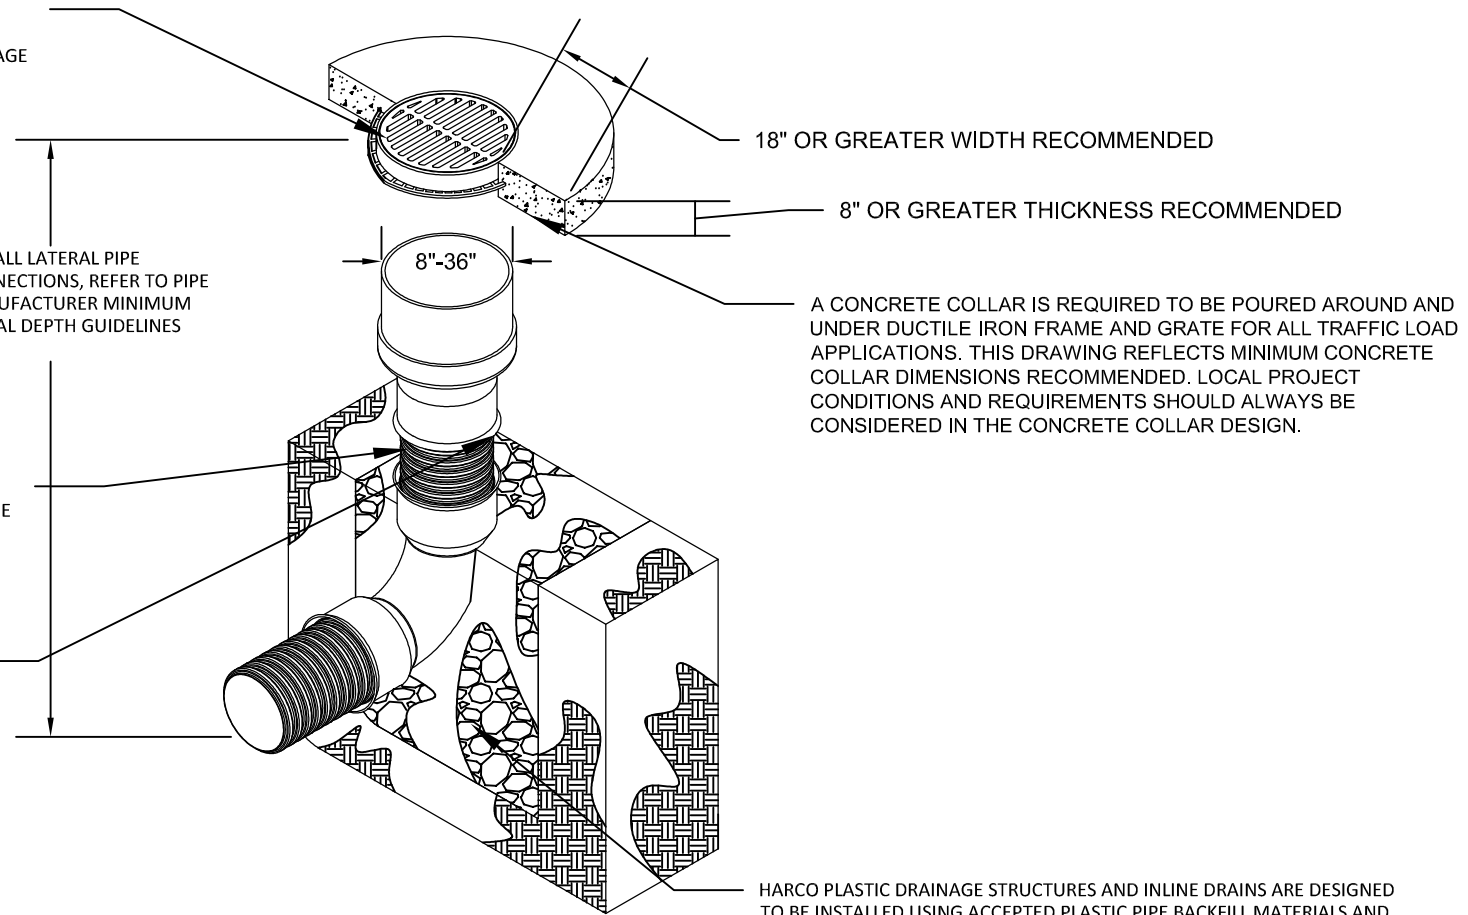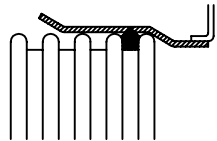


18" OR GREATER WIDTH RECOMMENDED

8" OR GREATER THICKNESS RECOMMENDED

A CONCRETE COLLAR IS REQUIRED TO BE POURED AROUND AND UNDER DUCTILE IRON FRAME AND GRATE FOR ALL TRAFFIC LOAD APPLICATIONS. THIS DRAWING REFLECTS MINIMUM CONCRETE COLLAR DIMENSIONS RECOMMENDED. LOCAL PROJECT CONDITIONS AND REQUIREMENTS SHOULD ALWAYS BE CONSIDERED IN THE CONCRETE COLLAR DESIGN.

HARCO PLASTIC DRAINAGE STRUCTURES AND INLINE DRAINS ARE DESIGNED TO BE INSTALLED USING ACCEPTED PLASTIC PIPE BACKFILL MATERIALS AND PRACTICES AS REFERENCED IN ASTM D2321. USE OF CLASS 2 RATED BEDDING AND BACKFILL MATERIAL, INCLUDING ANGULAR STONE AND OTHER CRUSHED OR GRANULAR MATERIALS AS CLARIFIED IN ASTM D2321 ARE ACCEPTABLE MATERIALS. ACCEPTABLE BEDDING AND BACKFILL MATERIAL WILL ALSO BE PLACED AND COMPACTED IN LAYERS ACCORDING TO ASTM D2321 GUIDELINES.

- 1 HARCO plastic drainage structures, including drain basins and inline drains, are fabricated from PVC pipe stock. HARCO employs a thermo-molding process to ensure a consistent watertight seal throughout the drainage structure and its outlet stubs. The PVC resin utilized to make this PVC stock conforms to ASTM D1784 cell class 12454
- 2 The outlet stubs for HARCO plastic drainage structures are also manufactured from PVC pipe stock utilizing thermo-molding process to ensure a tight pipe-to-structure fit, so that when utilizing the appropriate pipe gaskets, the pipe-to-structure connection meets or exceeds the pressure requirements of the ASTM D3212 standard for pipe connections of plastic drainage pipe and sewer pipe using flexible elastomeric seals. These pipe gaskets must meet ASTM F477 requirements
- 3 HARCO grates, covers, and frames shall be constructed of ductile iron meeting ASTM A536 Grade 80-55-06. 12" through 36" round and square hinged standard grates and solid covers meet H25 load rating. 12" through 24" round and square hinged pedestrian grates meet H10 load rating. Traffic family and Curb Inlet 2'x2' and 2'x3' grates meet H25 load rating. 8" and 10" grates and solid covers are one-piece drop-in castings designed for light duty load applications. All domed grates are not load rated.

		THE HARRINGTON CORPORATION	
TITLE INLINE DRAIN STANDARD DETAIL		DWG NO 2013-003	REV 002
SCALE N/A		DATE 2-23-17	
DWN BY JBF		CKD BY JP	
SIZE		SHEET	
<small>IMPORTANT: This drawing is the property of THE HARRINGTON CORP and contains confidential information which is not to be used in whole or in part for any purpose other than for which it was specifically furnished. This drawing is to be returned to THE HARRINGTON CORP upon demand. COPYRIGHT 2006 HARRINGTON CORPORATION / HARCO FITTINGS</small>			